

1:2 OR TO SUIT PROPERTY OWNER,
NOT FLATTER THAN 1:6

1:2 OR TO SUIT PROPERTY OWNER,
NOT FLATTER THAN 1:6

**6 LANE URBAN TYPICAL SECTION
LUCKETT ROAD**

STA. 1+44.43 TO STA. 193+70.57
 STA. 320+06.70 TO STA. 345+86.90
 STA. 361+48.89 TO STA. 406+52.70
 STA. 417+86.37 TO STA. 422+66.65

DESIGN SPEED = 45 MPH


REVISIONS					
DATE	BY	DESCRIPTION	DATE	BY	DESCRIPTION



LEE COUNTY TRANSPORTATION DEPARTMENT		
ROAD NO.	COUNTY	CONTRACT NO.
N/A	LEE	3621


**TYPICAL SECTION
LUCKETT ROAD**


SHEET NO.
1 OF 7

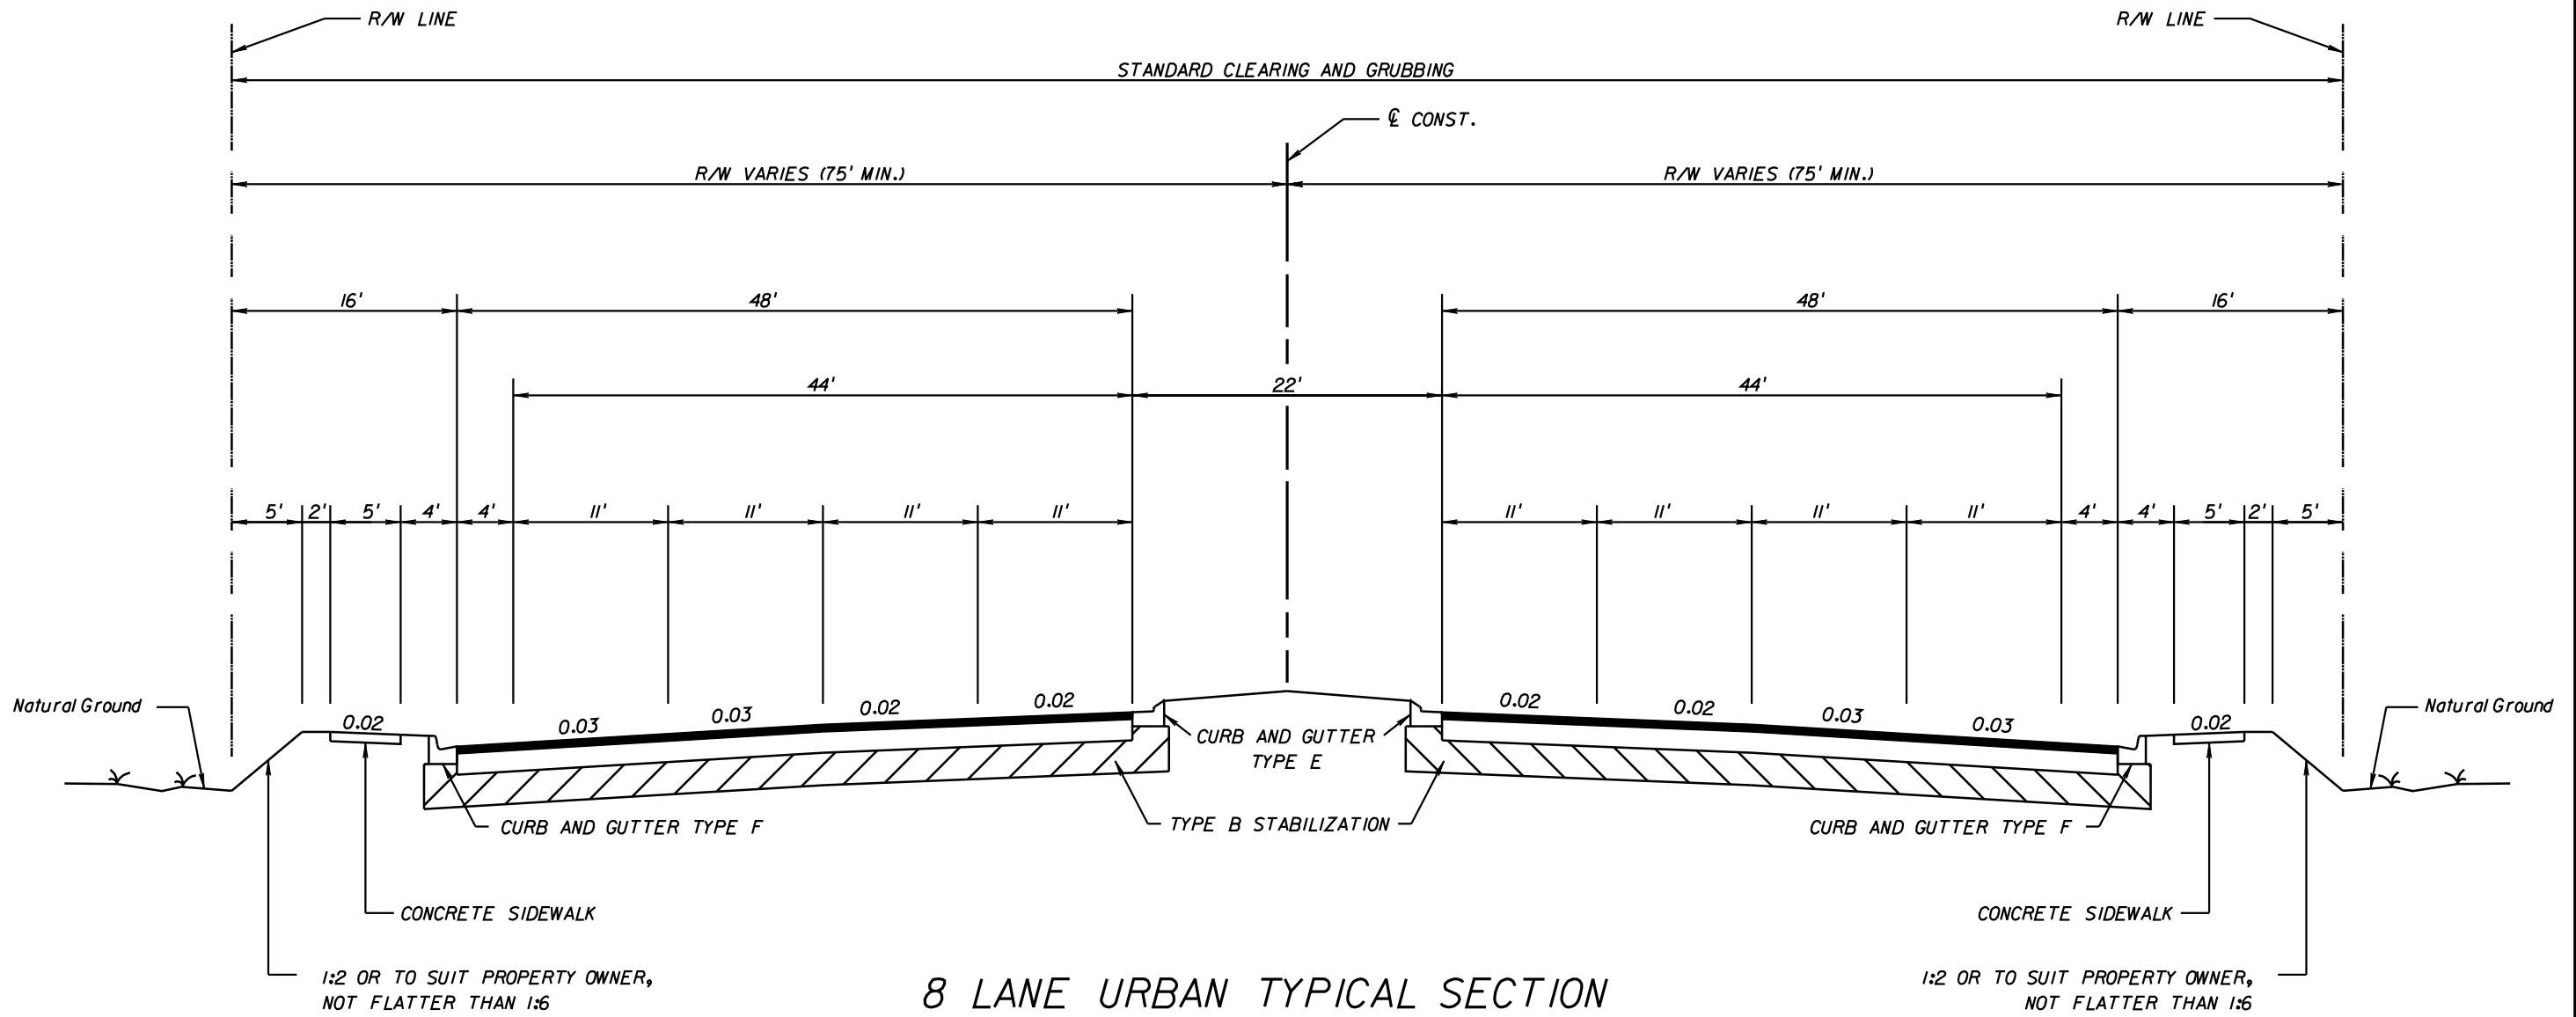

8 LANE URBAN TYPICAL SECTION
LUCKETT ROAD
 STA. 193+70.57 TO STA. 222+98.39
 STA. 280+86.92 TO STA. 320+06.70

DESIGN SPEED = 45 MPH


REVISIONS						 <small>Certificate No. 7074 870 Clark Street Oviedo, FL 32765</small>	LEE COUNTY TRANSPORTATION DEPARTMENT			TYPICAL SECTION LUCKETT ROAD	SHEET NO.
DATE	BY	DESCRIPTION	DATE	BY	DESCRIPTION		ROAD NO.	COUNTY	CONTRACT NO.		2 OF 7
							N/A	LEE	3621		

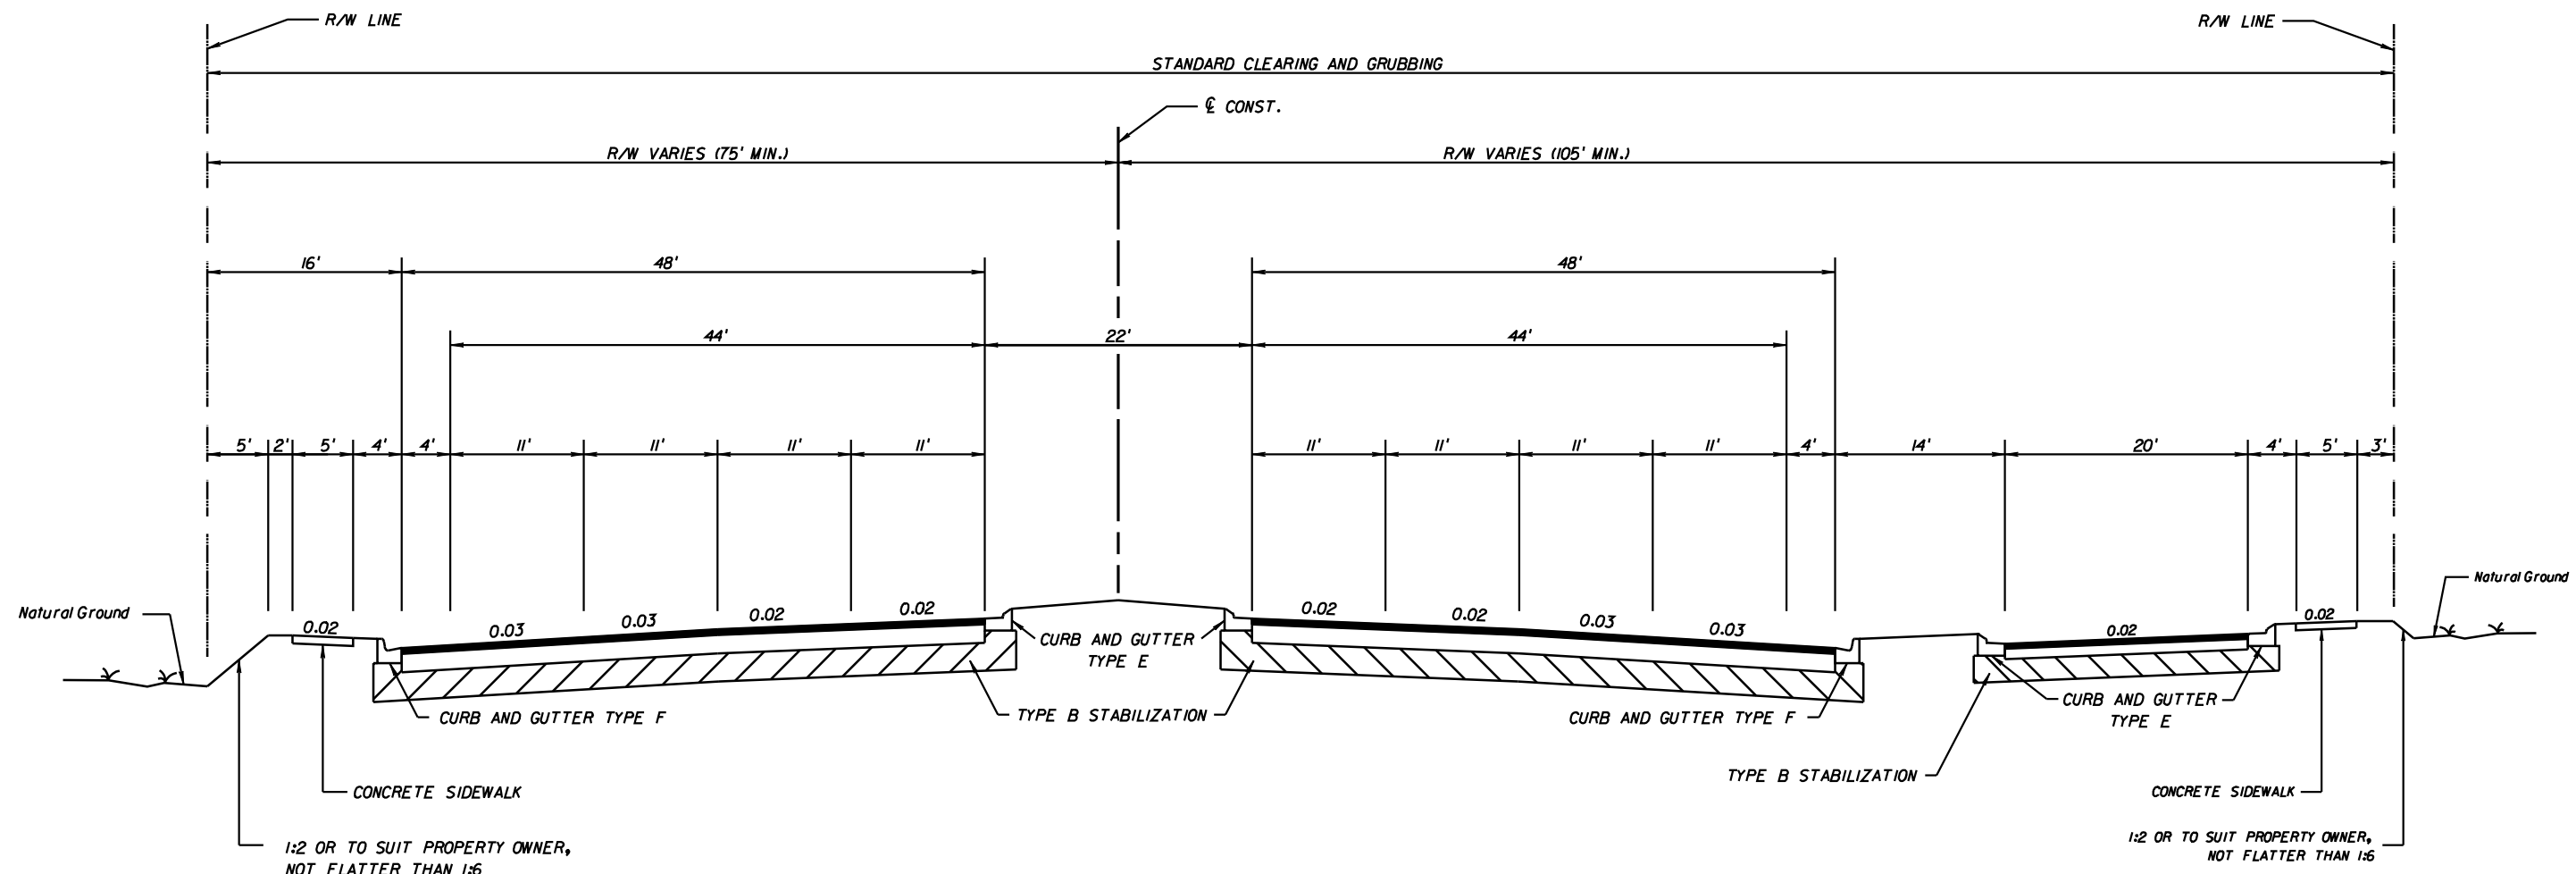


8 LANE URBAN TYPICAL SECTION
WITH FRONTAGE ROAD
STA. 222+98.39 TO STA. 280+86.92

DESIGN SPEED = 45 MPH - MAINLINE
 = 20 MPH - FRONTAGE ROAD

* 42' MIN. BORDER WIDTH IF CANAL HAZARD IS PRESENT

REVISIONS						 Certificate No. 7074 870 Clark Street Oviedo, FL 32765	LEE COUNTY TRANSPORTATION DEPARTMENT			TYPICAL SECTION LUCKETT ROAD	SHEET NO.
DATE	BY	DESCRIPTION	DATE	BY	DESCRIPTION		ROAD NO.	COUNTY	CONTRACT NO.		3 OF 7
							N/A	LEE	3621		

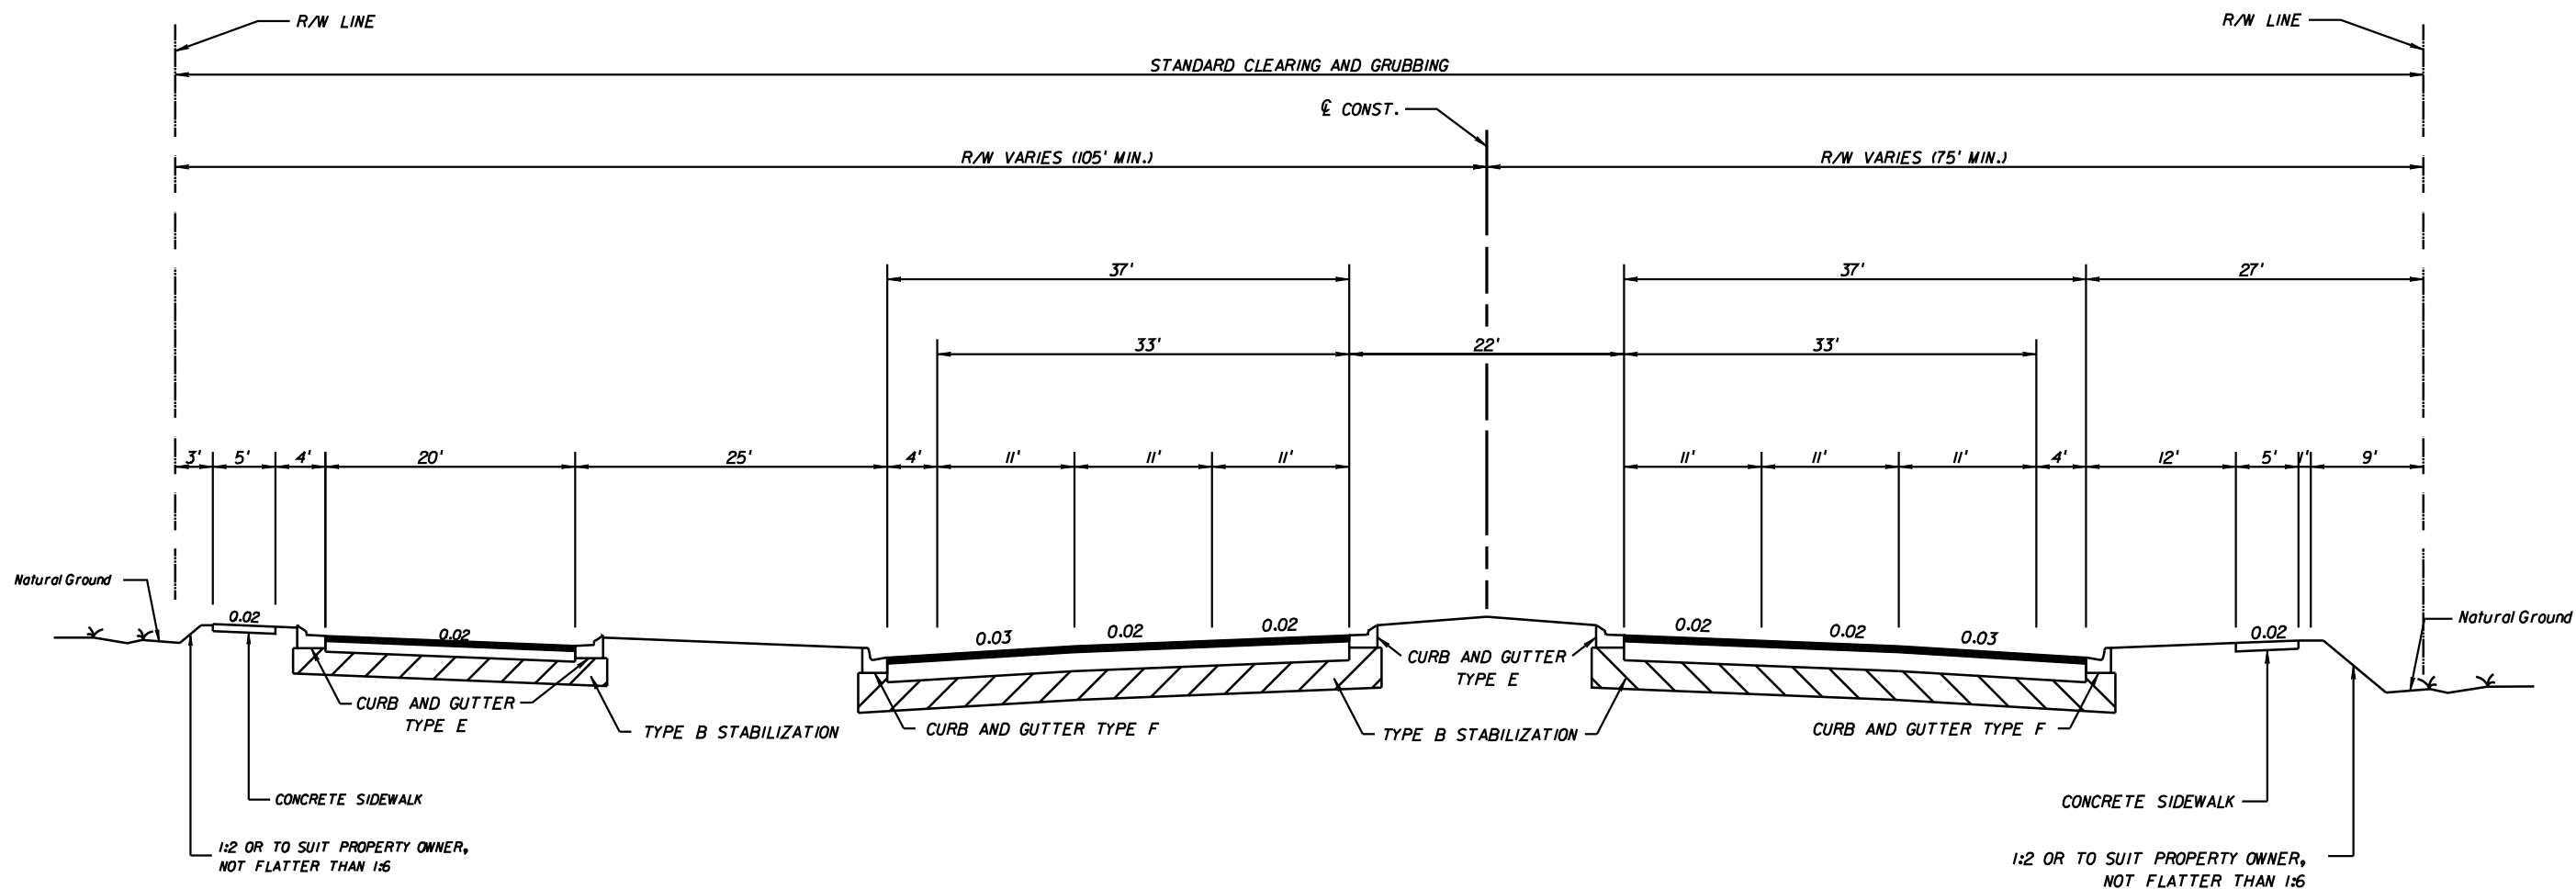


6 LANE URBAN TYPICAL SECTION
WITH FRONTAGE ROAD (LT)
LUCKETT ROAD

STA. 345+86.90 TO STA. 361+48.89

DESIGN SPEED = 45 MPH - MAINLINE
= 20 MPH - FRONTAGE ROAD

* 42' MIN. BORDER WIDTH IF CANAL HAZARD IS PRESENT

REVISIONS						 <small>Certificate No. 7074 870 Clark Street Oviedo, FL 32765</small>	LEE COUNTY TRANSPORTATION DEPARTMENT			<p align="center">TYPICAL SECTION LUCKETT ROAD</p>	SHEET NO.
DATE	BY	DESCRIPTION	DATE	BY	DESCRIPTION		ROAD NO.	COUNTY	CONTRACT NO.		4 OF 7
						N/A	LEE	3621			

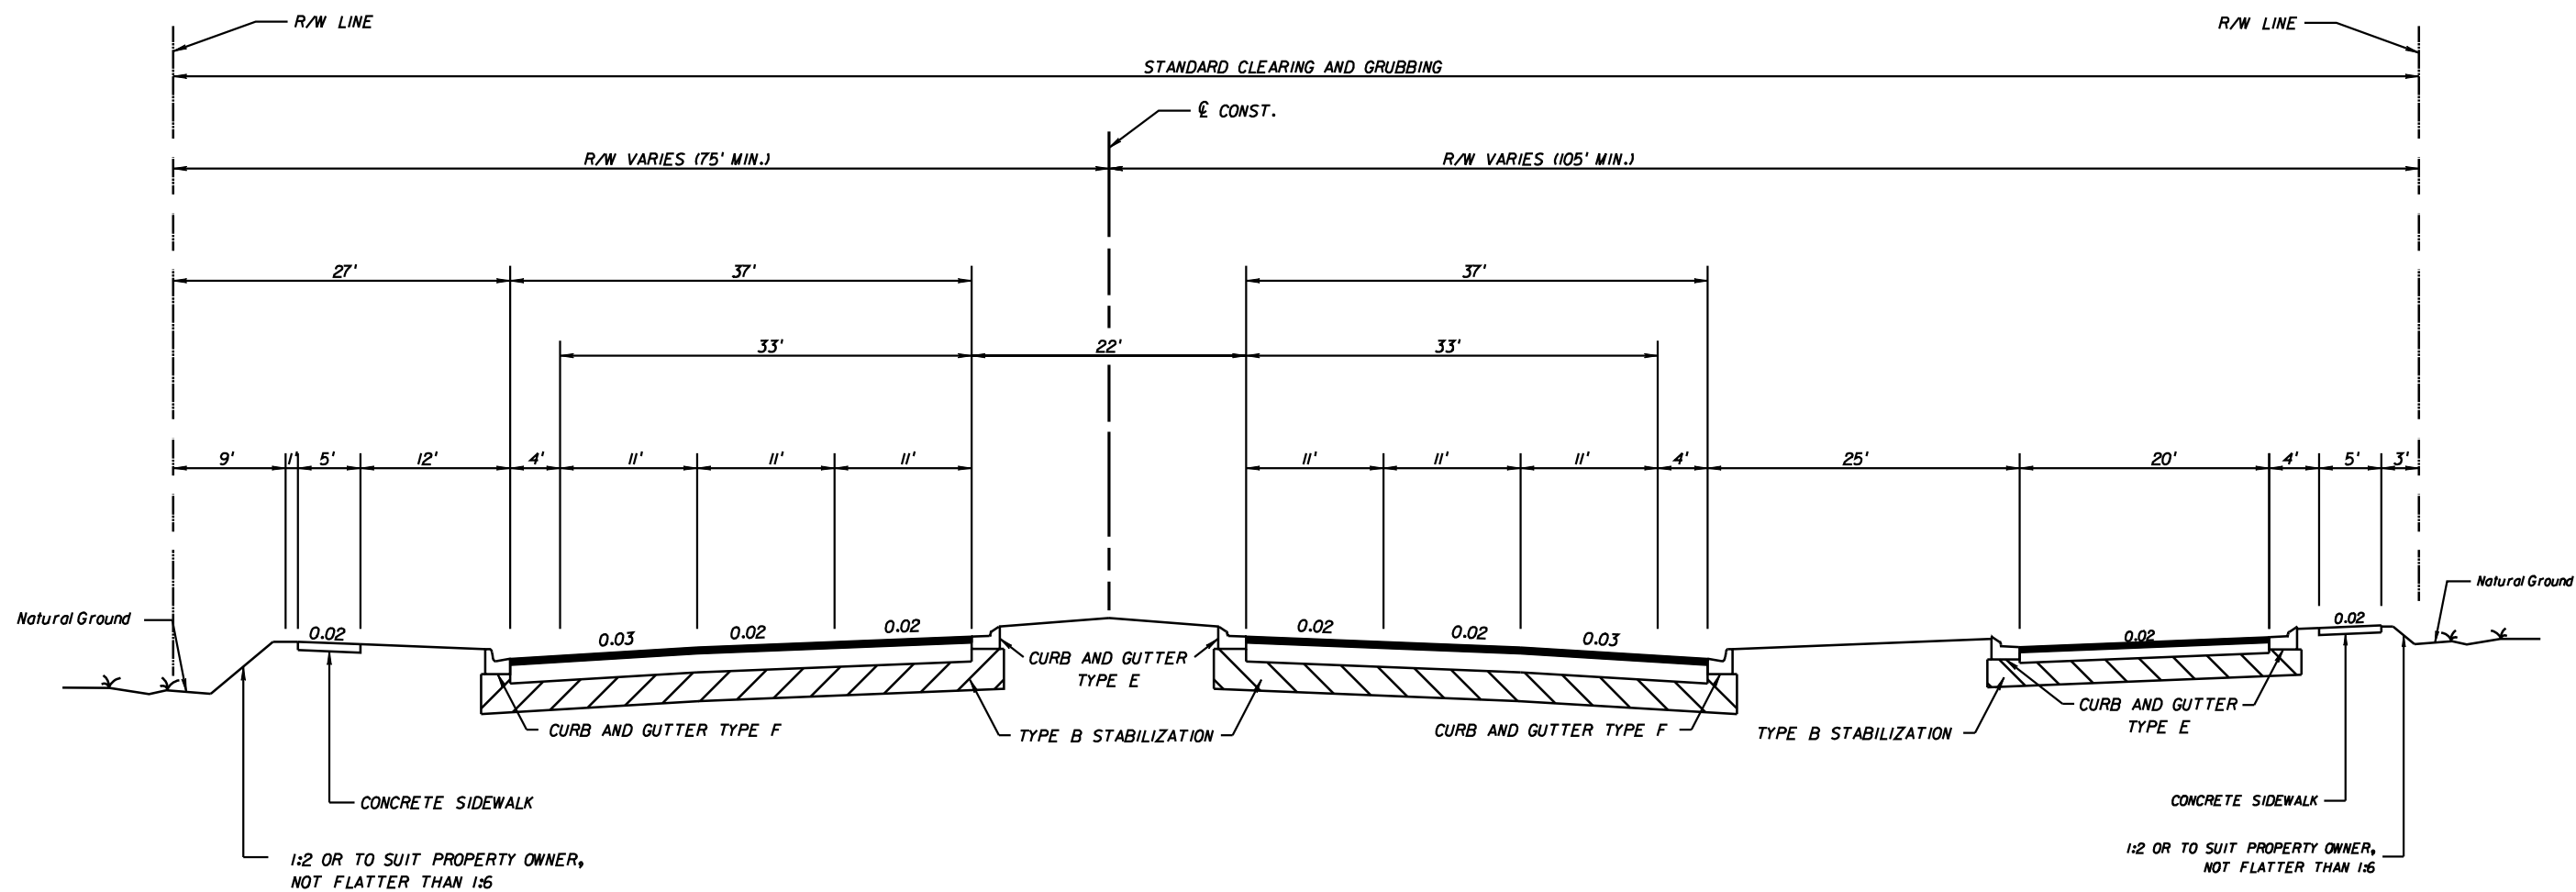

6 LANE URBAN TYPICAL SECTION

WITH FRONTAGE ROAD (RT)


LUCKETT ROAD

STA. 406+52.70 TO STA. 417+86.37

DESIGN SPEED = 45 MPH - MAINLINE
 = 20 MPH - FRONTAGE ROAD

* 42' MIN. BORDER WIDTH IF CANAL HAZARD IS PRESENT

REVISIONS						 <small>Certificate No. 7074 870 Clark Street Oviedo, FL 32765</small>	LEE COUNTY TRANSPORTATION DEPARTMENT			<p>TYPICAL SECTION LUCKETT ROAD</p>	SHEET NO.
DATE	BY	DESCRIPTION	DATE	BY	DESCRIPTION		ROAD NO.	COUNTY	CONTRACT NO.		5 OF 7
						N/A	LEE	3621			

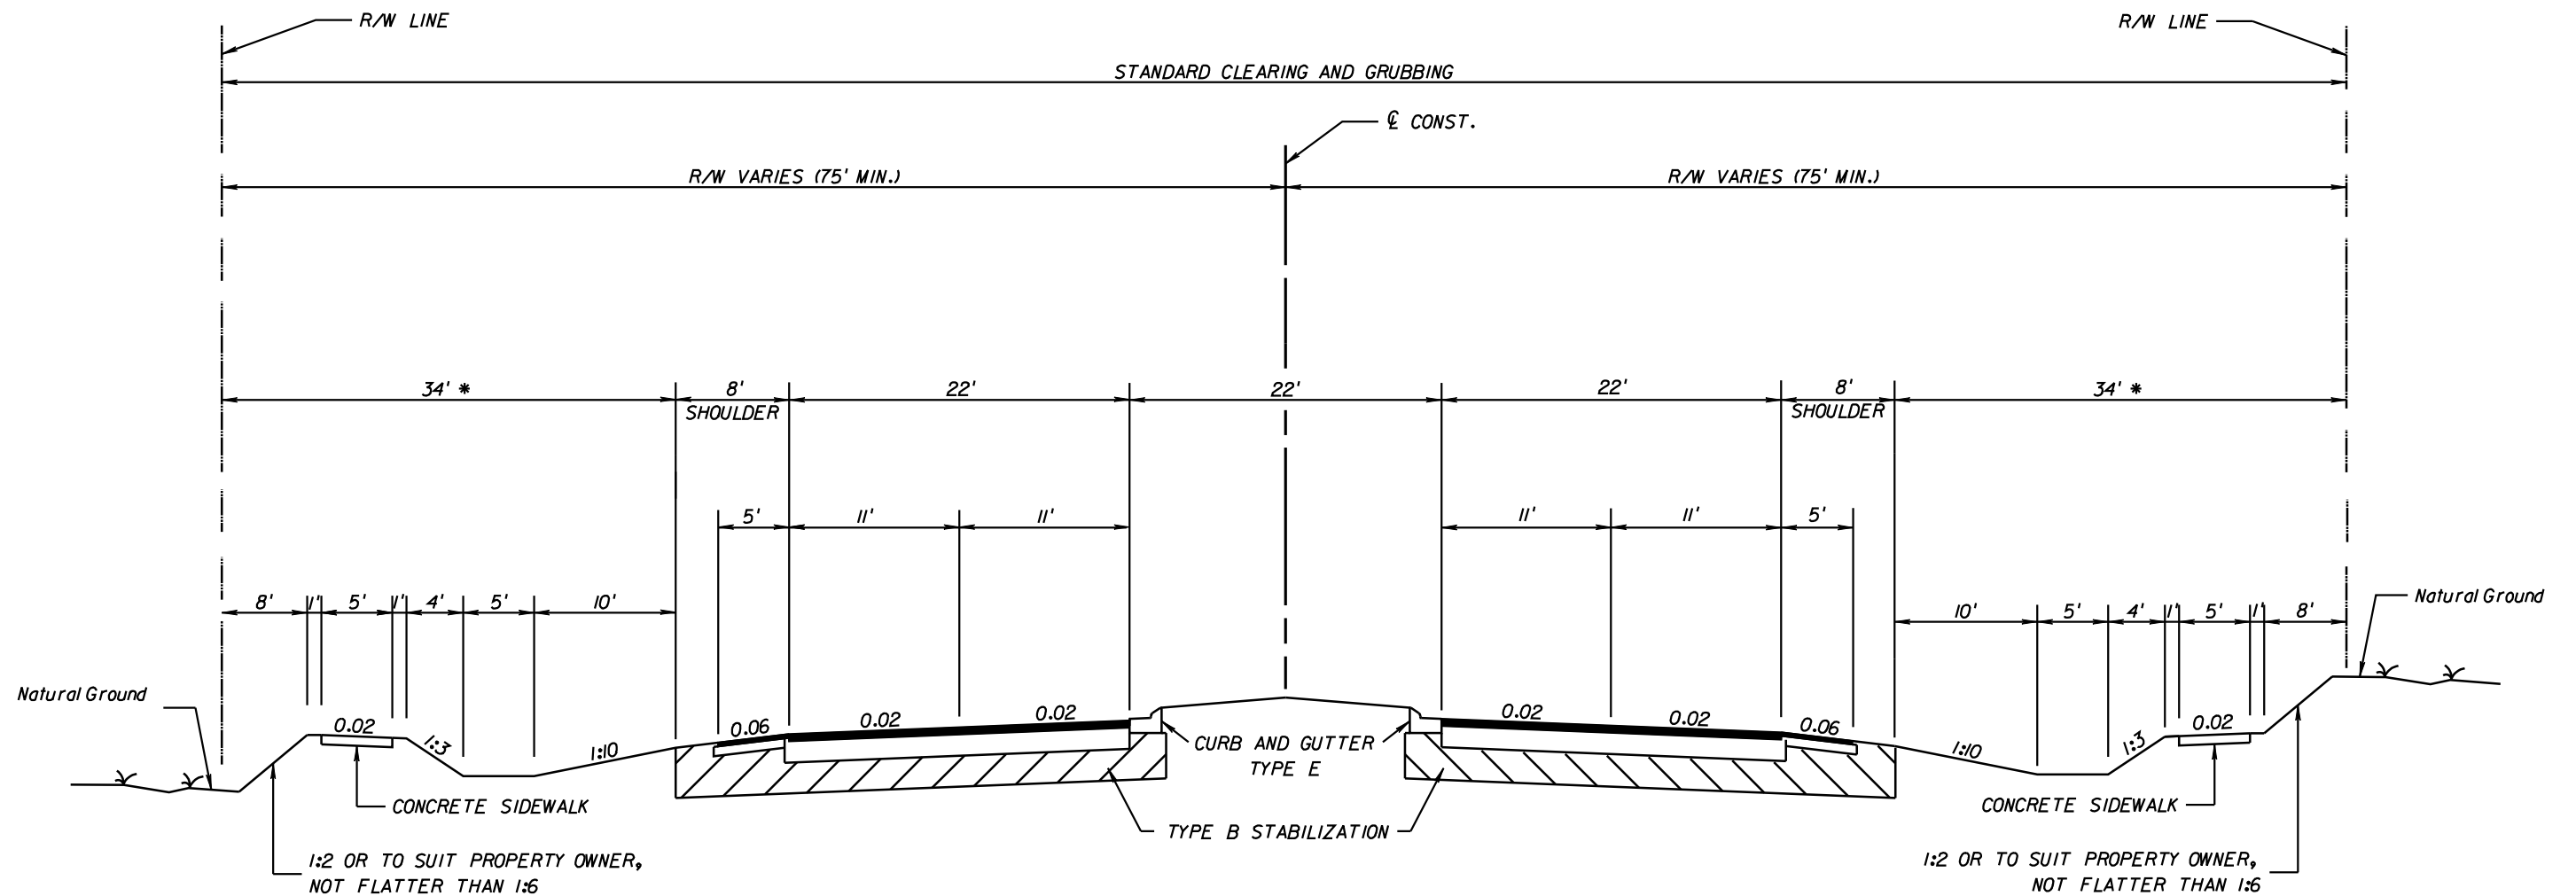

4 LANE SUBURBAN TYPICAL SECTION
LUCKETT ROAD

DESIGN SPEED = 45 MPH

STA. 422+66.65 TO STA. 423+77.59

STA. 439+26.85 TO STA. 717+95.02

* 42' MINIMUM BORDER WIDTH IF A CANAL HAZARD IS PRESENT


REVISIONS					
DATE	BY	DESCRIPTION	DATE	BY	DESCRIPTION



LEE COUNTY TRANSPORTATION DEPARTMENT		
ROAD NO.	COUNTY	CONTRACT NO.
N/A	LEE	3621

TYPICAL SECTION
LUCKETT ROAD

SHEET NO.
6 OF 7

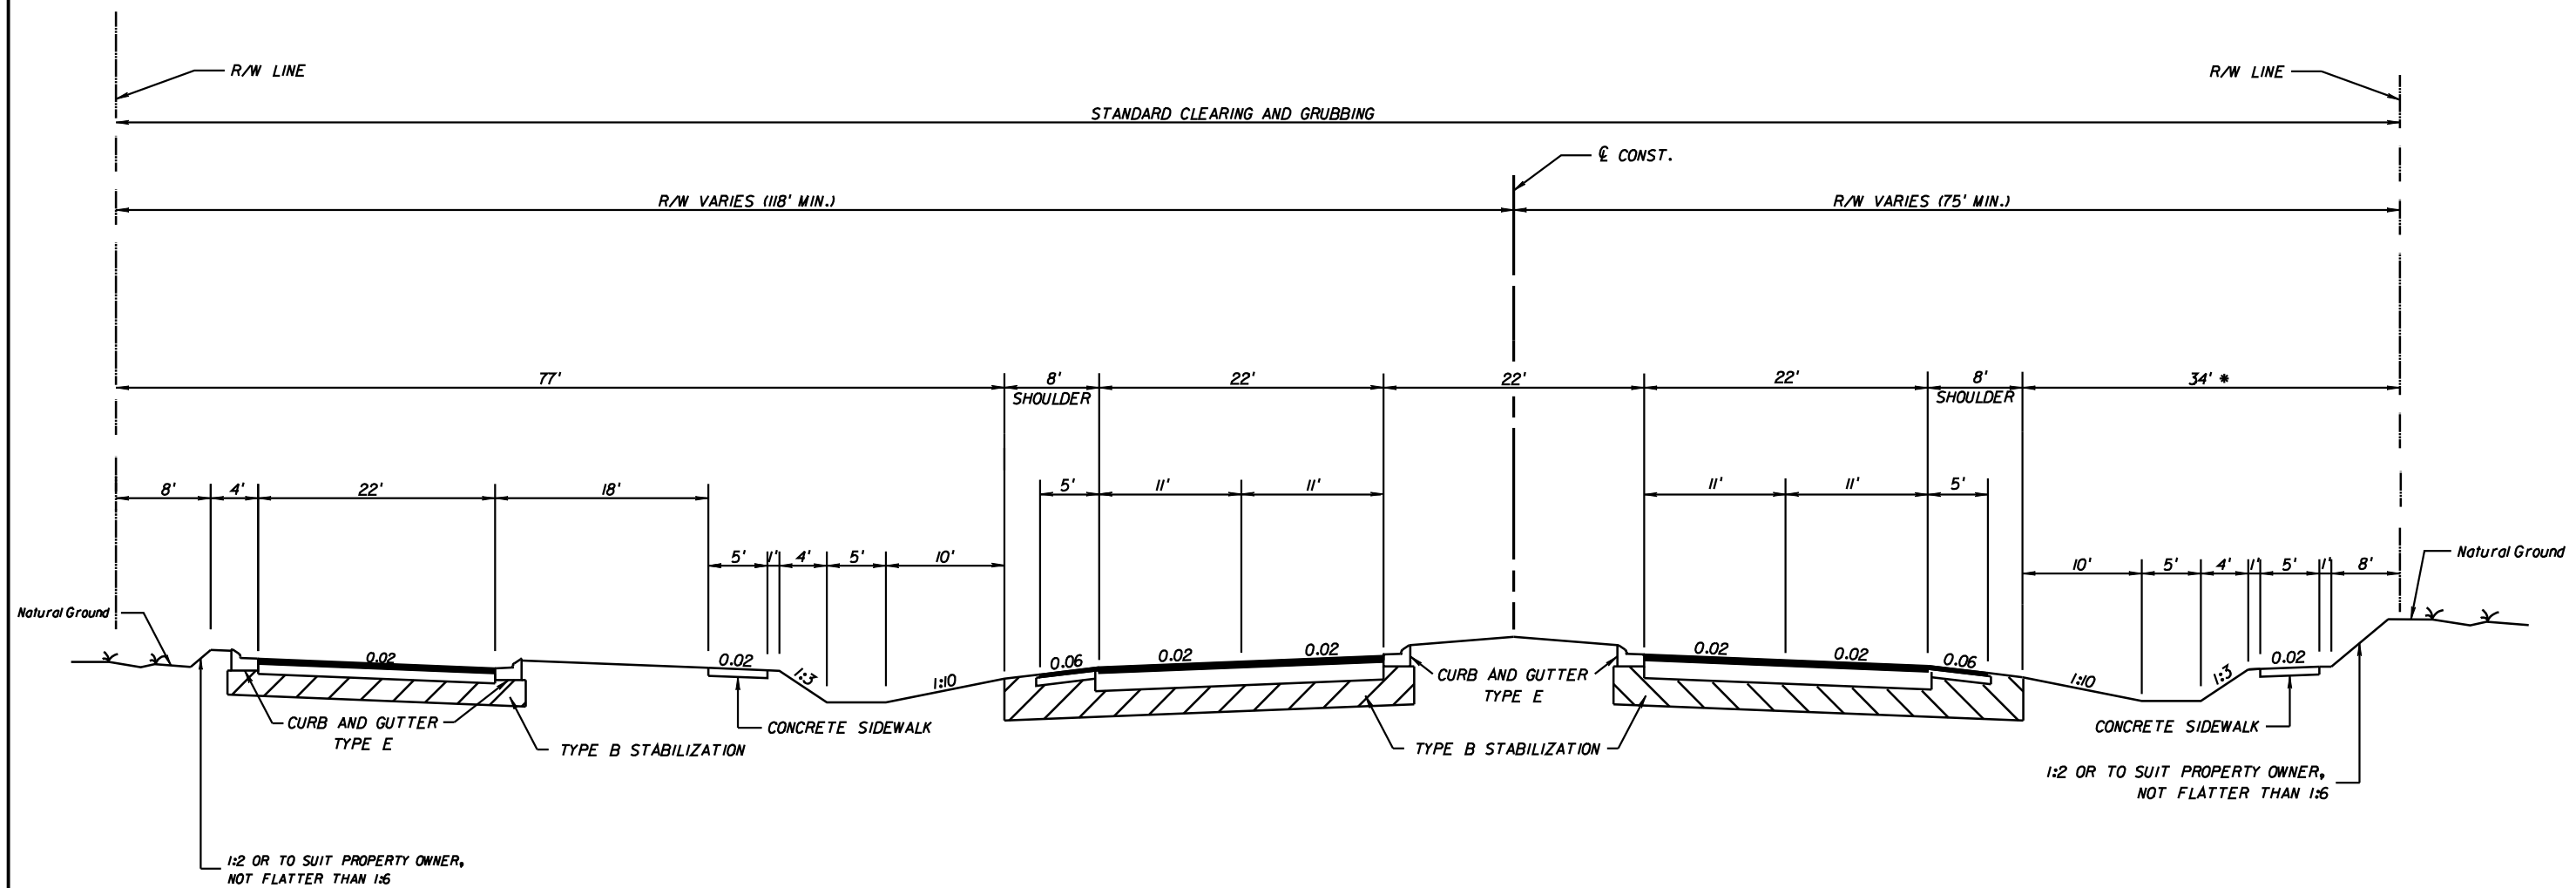

4 LANE SUBURBAN TYPICAL SECTION
WITH FRONTAGE ROAD (LT)
LUCKETT ROAD

DESIGN SPEED = 45 MPH - MAINLINE
= 20 MPH - FRONTAGE ROAD

STA. 423+77.59 TO STA. 439+26.85

REVISIONS					
DATE	BY	DESCRIPTION	DATE	BY	DESCRIPTION



LEE COUNTY TRANSPORTATION DEPARTMENT		
ROAD NO.	COUNTY	CONTRACT NO.
N/A	LEE	3621

TYPICAL SECTION LUCKETT ROAD	

SHEET NO.
7 OF 7